

notes

This document and its contents are the copyright of the designer. Any party receiving this document does so in confidence and agrees that information contained herein shall not be published in whole or in part or disclosed to others without the express prior written consent of CFA.

Do not scale.
 All dimensions are to be checked on site.
 No works included herein are to proceed to construction without the express approval of the designer.
 In implementation all works are to comply with current relevant building regulations and international standards

KEY

	BOUND GRAVEL WEARING COURSE TO PEDESTRIAN PATH OVER TYPE 1 SUBBASE. COLOUR NATURAL
	BOUND GRAVEL WEARING COURSE TO BIKE TRAIL OVER TYPE 1 SUBBASE. COLOUR NATURAL
	PROPOSED PEDESTRIAN RATED ASPHALT SURFACE. SEE SPEC
	TIMBER BOARDWALK
	SAFETY SURFACE
	PLAY BARK MIN 350MM DEPTH. ALLOW FOR TOPPING UP TWICE DURING DLP
	PLAY SAND MIN 500MM DEPTH
	HAMSTONE BOULDERS RETAINING WALLS
	TIMBER HW UNILOG RETAINING WALLS
	RUBBER MATTING WITH SOIL / SEED INFILL
	NEW / REPOSITIONED RAILING
	EXISTING TREE TO BE RETAINED
	PROPOSED TREE (see dwg PL-004)
	PROPOSED PALM TREE (Trachycarpus fortunei with 2m or 3M clear stem height) SEE PL-004
	PROPOSED HEDGE PLANTING SEE PL-004
	PROPOSED SHRUB PLANTING SEE PL-003


cracknell
 LANDSCAPE ARCHITECTURE PLANNING

9 Holywood Street London SE1 2EL England www.cracknell.com
 T +44 020 7357 8370 F +44 020 7357 8380 info@cracknell.com

client
 East Bridgford Park Renewal Group

project
 East Bridgford

drawing title
 General Arrangements
 Toddler / Junior Play Area

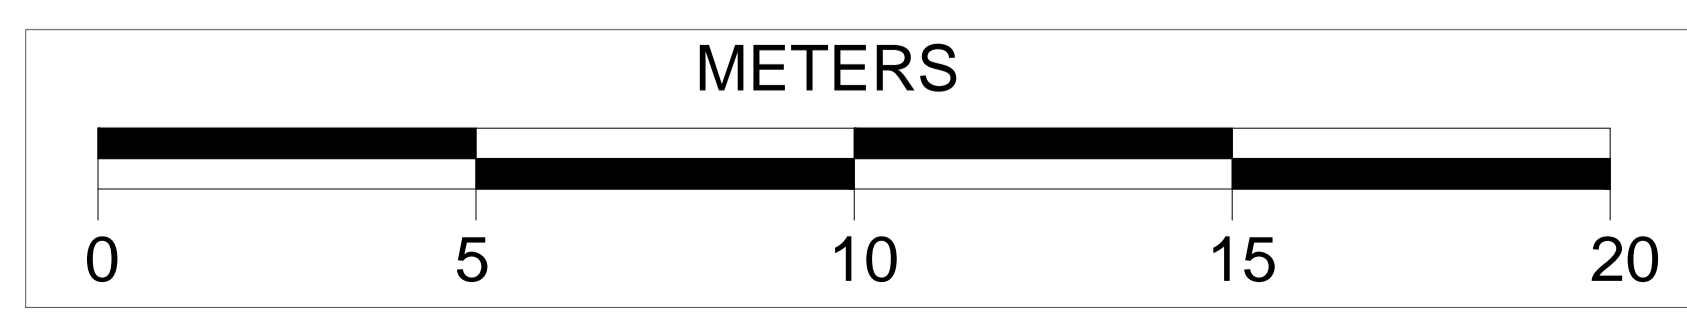

<i>scale</i>	1:100@A1
<i>drawn</i>	DP
<i>checked</i>	
<i>date</i>	Feb 10
<i>project number</i>	5308
<i>drawing no</i>	GA-002
<i>rev</i>	A