




1 CURVED SEAT - ELEVATION
Scale 1:20

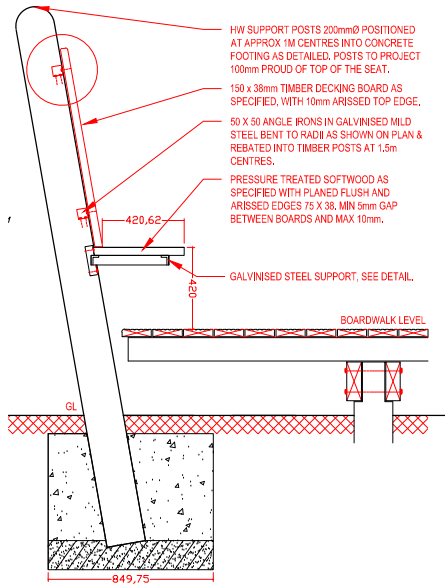


2 CURVED SEAT - SECTION
Scale 1:20

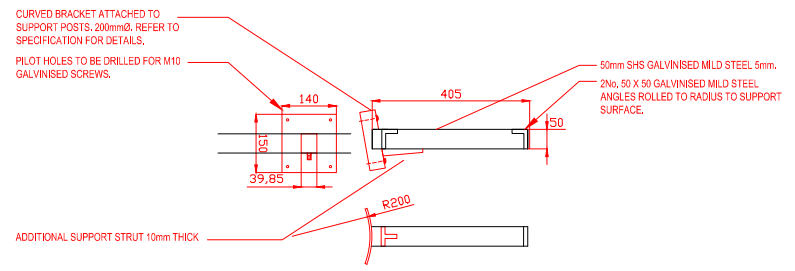


3 CURVED SEAT - FIXING DETAIL
Scale 1:10

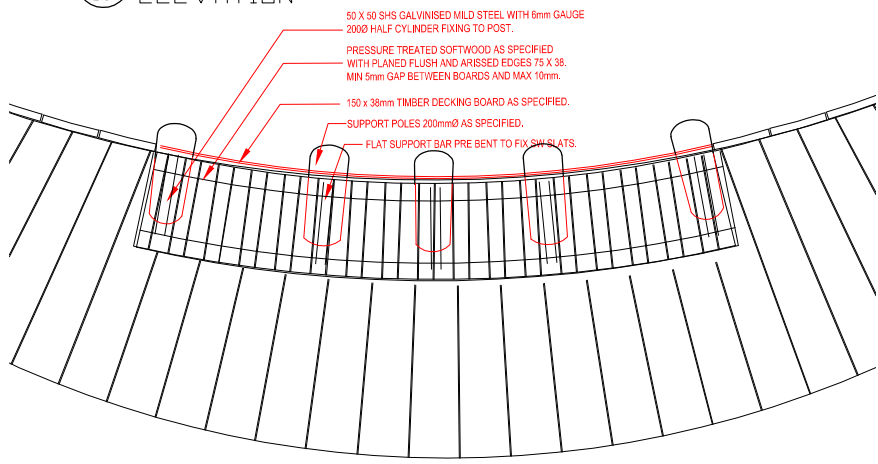

4 CURVED SEAT - PLAN
Scale 1:20

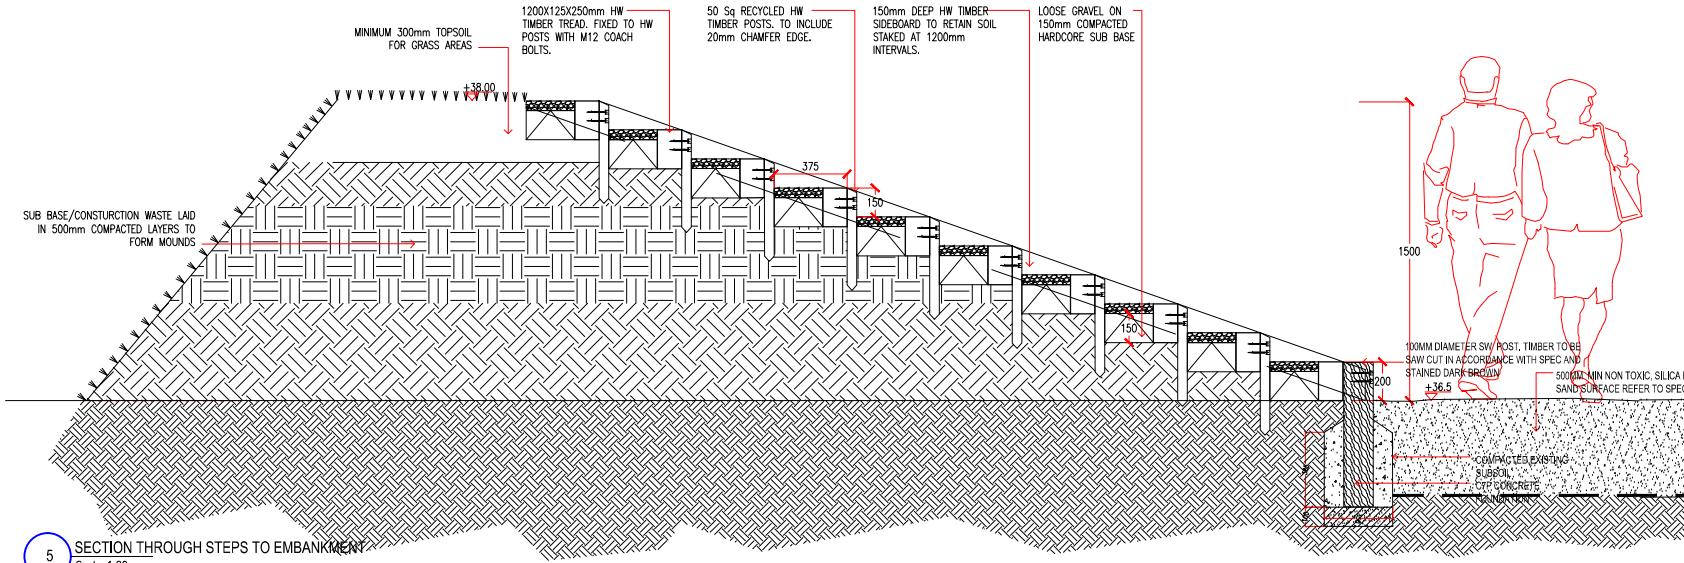

5 SECTION THROUGH STEPS TO EMBANKMENT
Scale 1:20

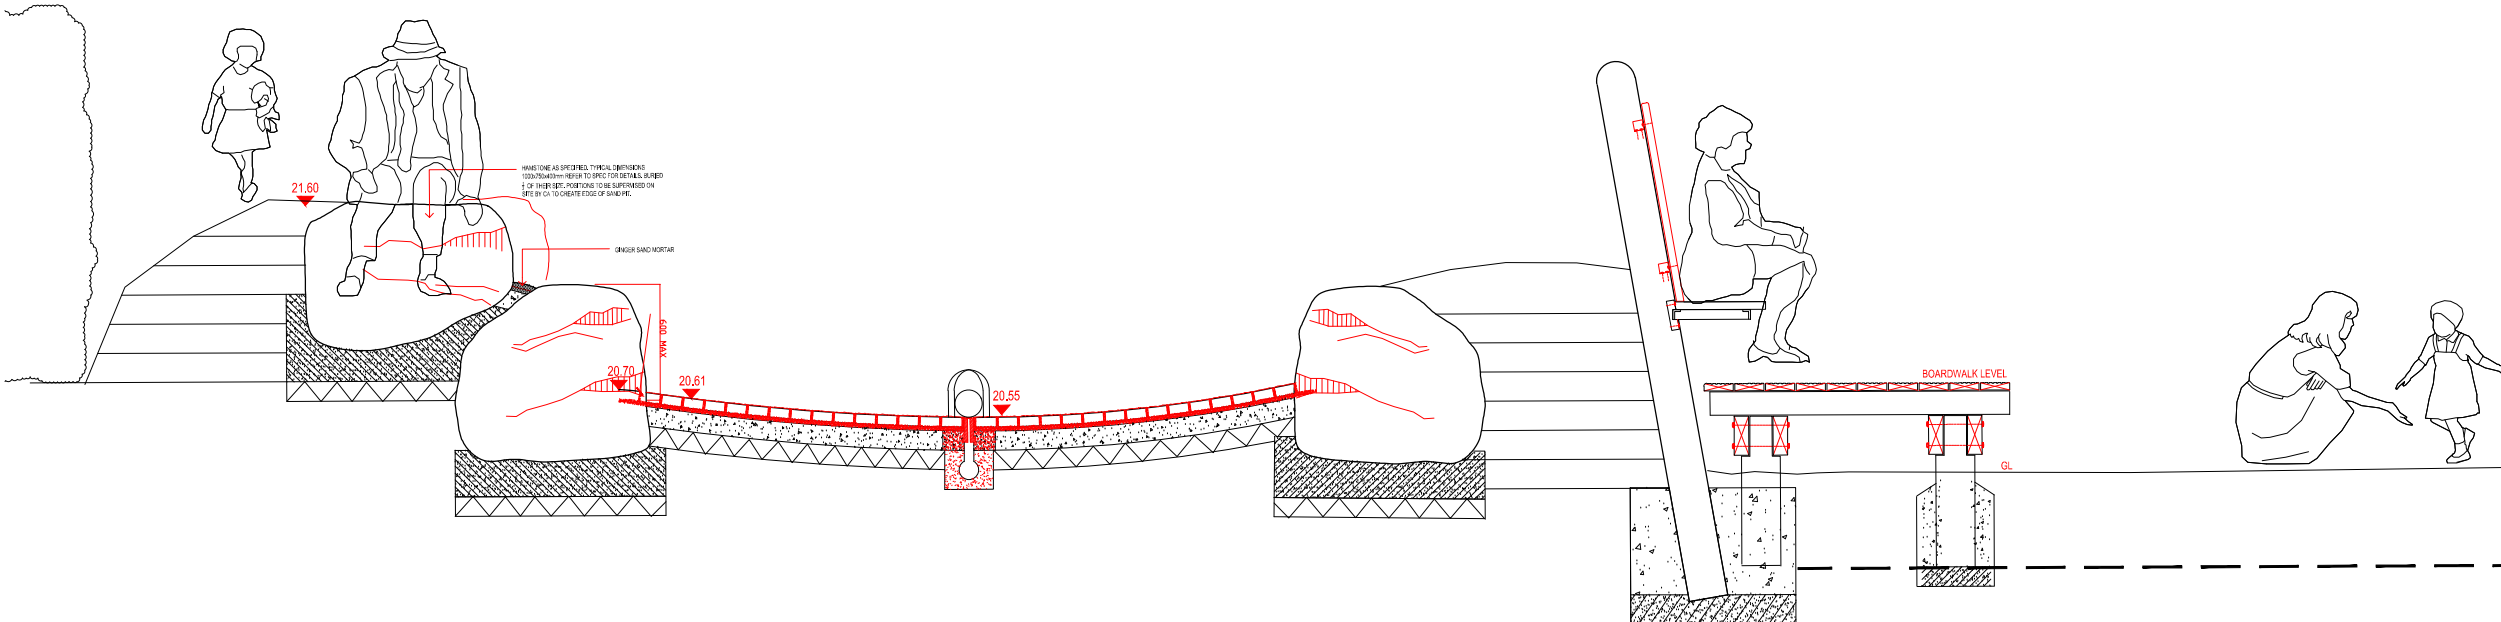

6 SECTION THROUGH EMBANKMENTS AND DISHED CHANNEL
Scale 1:20

notes
This document and its contents are the copyright of the designer. Any party receiving this document does so in confidence and agrees that information contained herein shall not be published in whole or in part or disclosed to others without the express prior written consent of CFA.
Do not scale.
All dimensions are to be checked on site.
No works included herein are to proceed to construction without the express approval of the designer.
In implementation all works are to comply with current relevant building regulations and international standards.

date issue for revisions

cracknell
LANDSCAPE ARCHITECTURE PLANNING
9 Holyrood Street London SE1 2EL England www.cracknell.com
T +44 020 7357 8370 F +44 020 7357 8380 info@cracknell.com

client
East Bridgford Park Renewal Group

project
East Bridgford

drawing title
Hard Landscape Details
Embankment

scale VARIES@A1
drawn DP
checked
date Feb 10

project number 5308 drawing no LD-201 rev