



**notes**

This document and its contents are the copyright of the designer. Any party receiving this document does so in confidence and agrees that information contained herein shall not be published in whole or in part or disclosed to others without the express prior written consent of CFA.


Do not scale.  
All dimensions are to be checked on site. No works included herein are to proceed to construction without the express approval of the designer. In implementation all works are to comply with current relevant building regulations and international standards

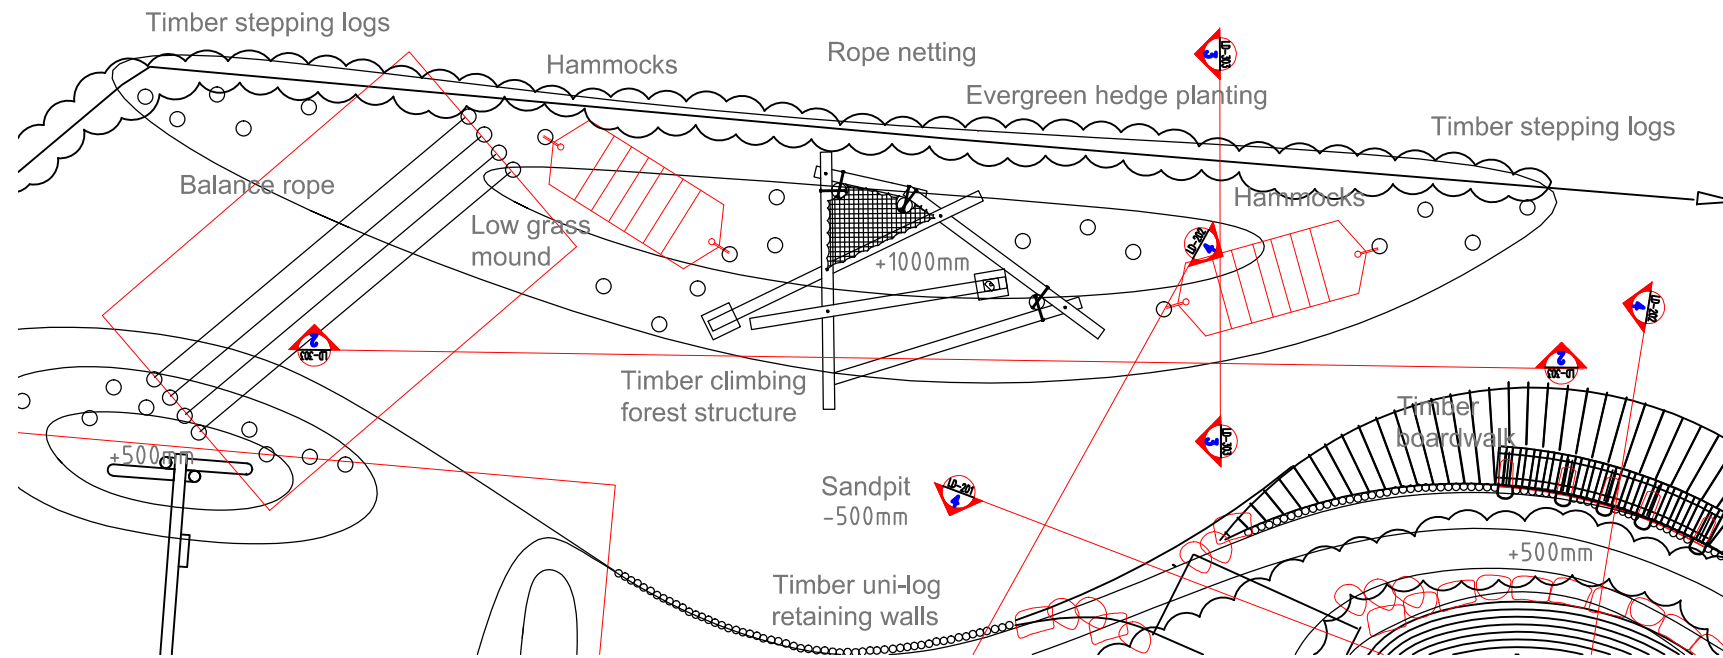

**1** Children's Timber Climbing Forest with Hammocks - Plan  
Scale 1:100

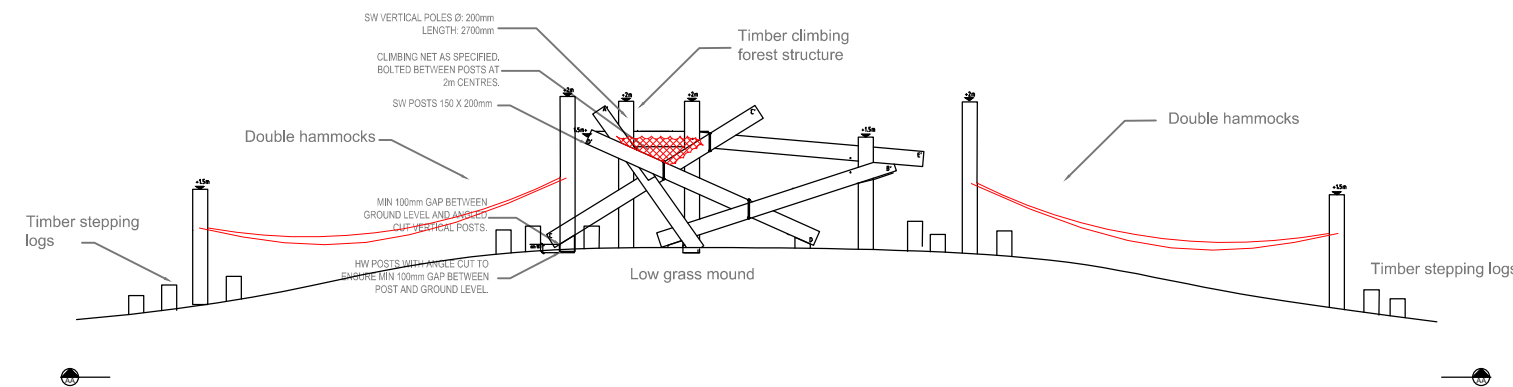

**2** Children's Timber Climbing Forest with Hammocks- Section AA  
Scale 1:100

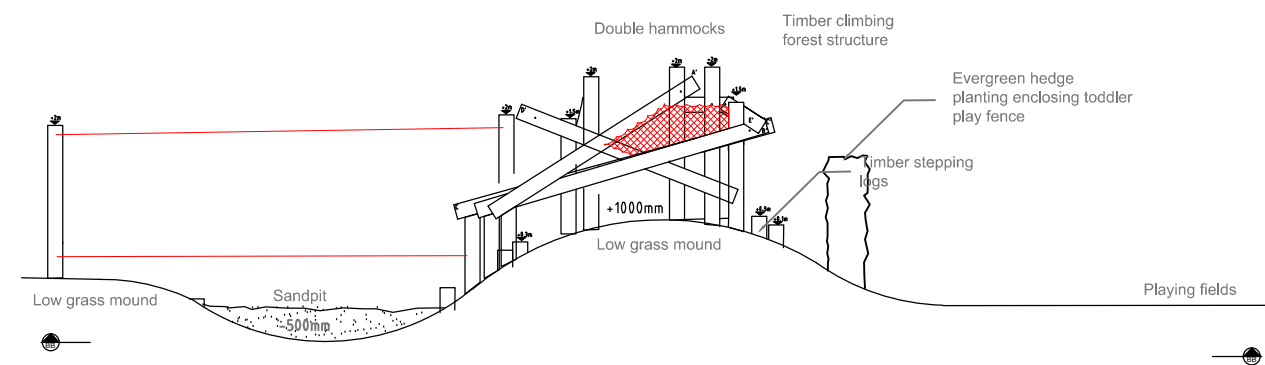

**3** Children's Timber Climbing Forest with Hammocks- Section BB  
Scale 1:100



**4** Timber Climbing Forest- illustration  
Scale NTS



**5** Balance ropes- illustration  
Scale NTS



**6** Balance ropes- illustration  
Scale NTS



**7** Hammocks- illustration  
Scale NTS

date	issue for	revisions
05 January 2010	Planners	X



9 Holyrood Street London SE1 2EL England www.cracknell.com  
T +44 020 7357 8370 F +44 020 7357 8380 info@cracknellfirms.com

client  
East Bridgeford  
Park Renewal Group

project  
East Bridgeford

drawing title  
Landscape Details and Retaining  
Walls Timber Climbing Forest

project number	drawing no	rev
5308	LD-303	

scale Various@A3  
drawn DP  
checked PH  
date JUL 09