



NOTES

This document and its contents are the copyright of the designer. Any party receiving this document does so in confidence and agrees that information contained herein shall not be published in whole or in part or disclosed to others without the express prior written consent of CFA.


Do not scale.
All dimensions are to be checked on site.
No works included herein are to proceed to construction without the express approval of the designer.
In implementation all works are to comply with current relevant building regulations and international standards

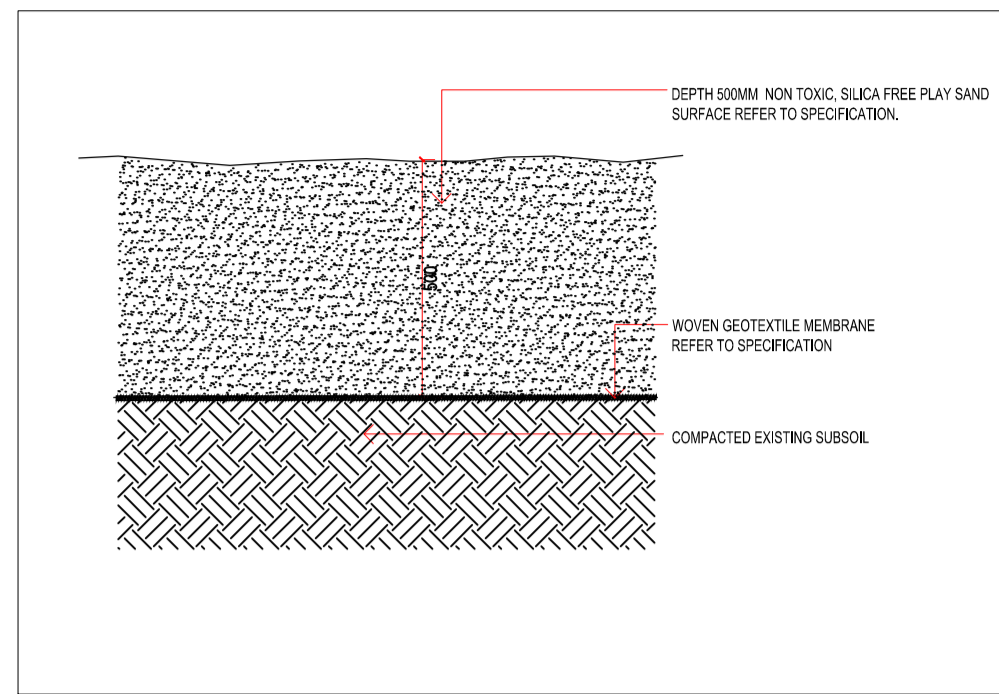


1 Sand pit-standard detail
Scale 1:16

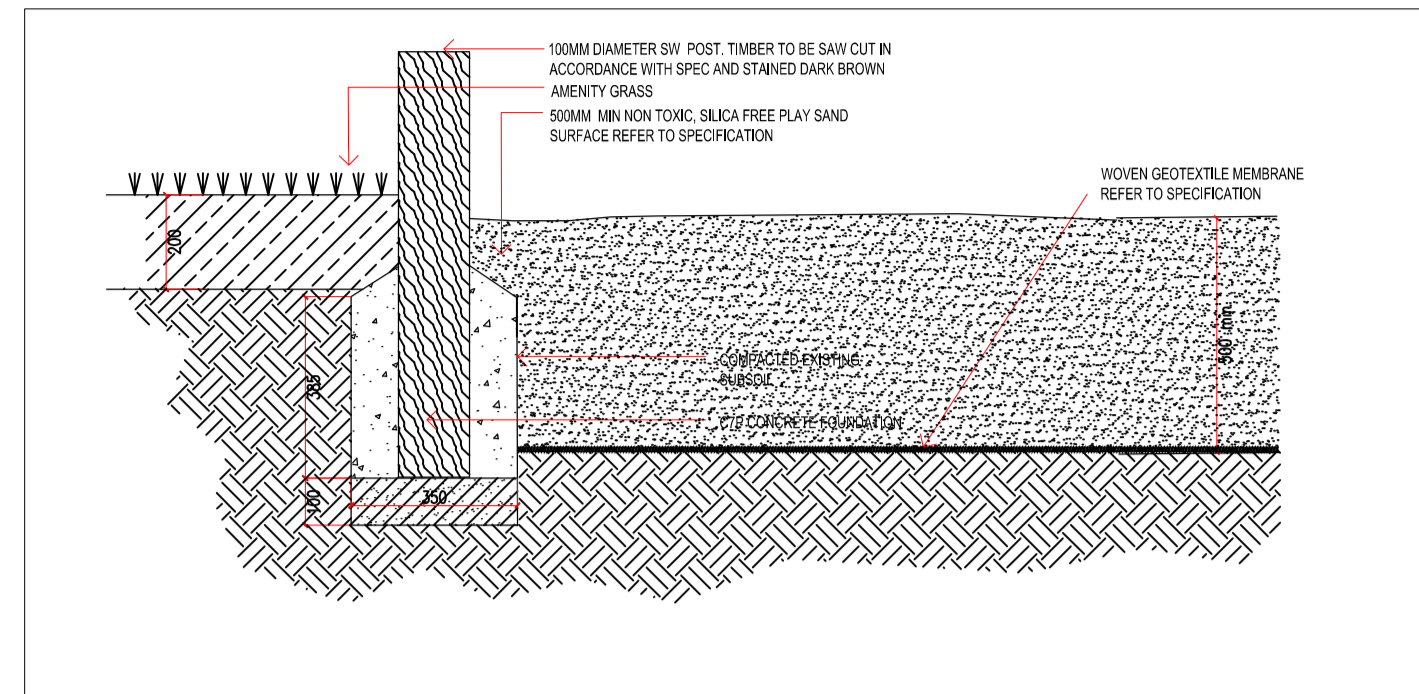


2 Sand pit-timber edge detail
Scale 1:16

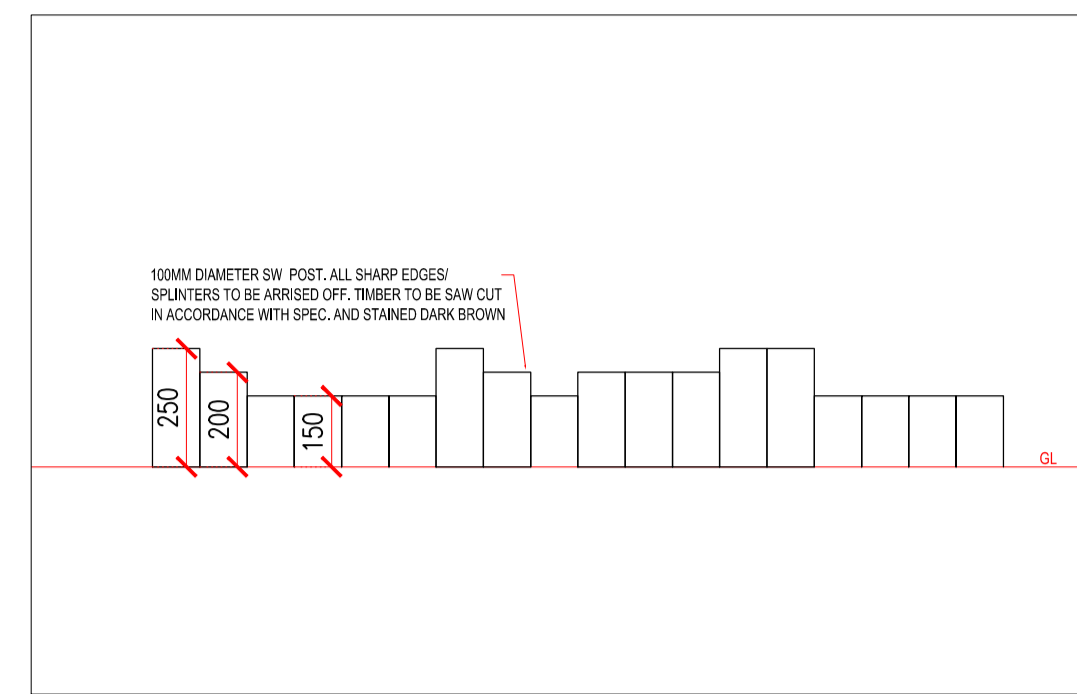


3 Sand pit-log edge detail
Scale 1:16

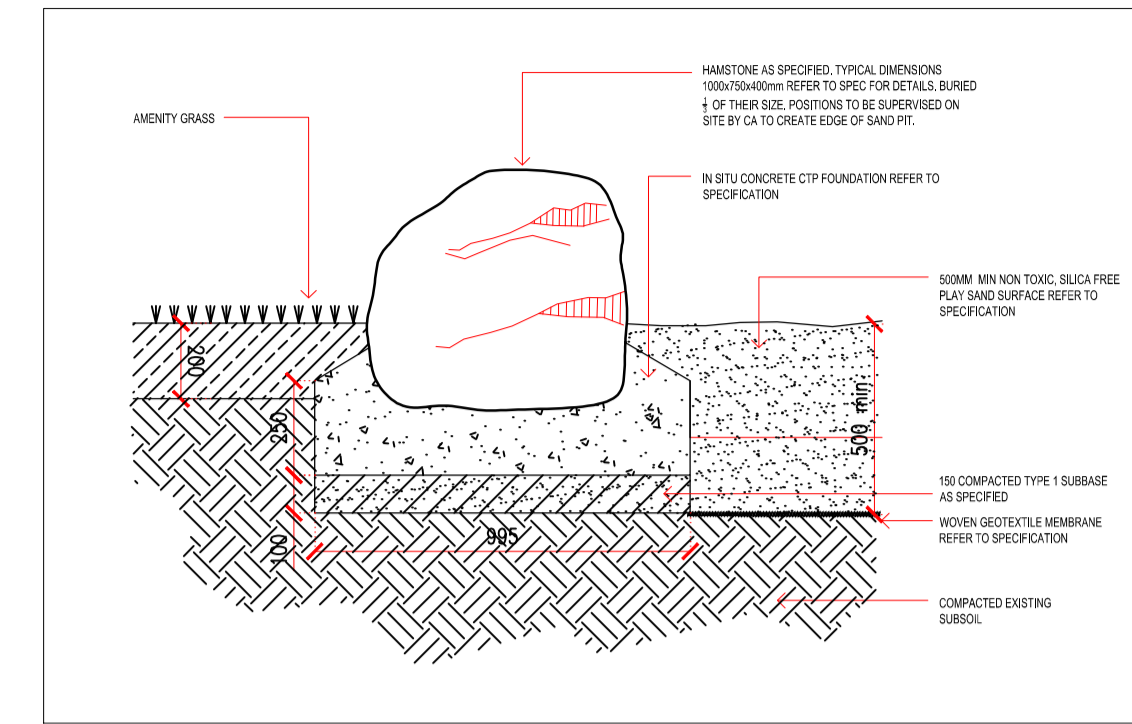


4 Sand pit-boulder edge detail
Scale 1:10

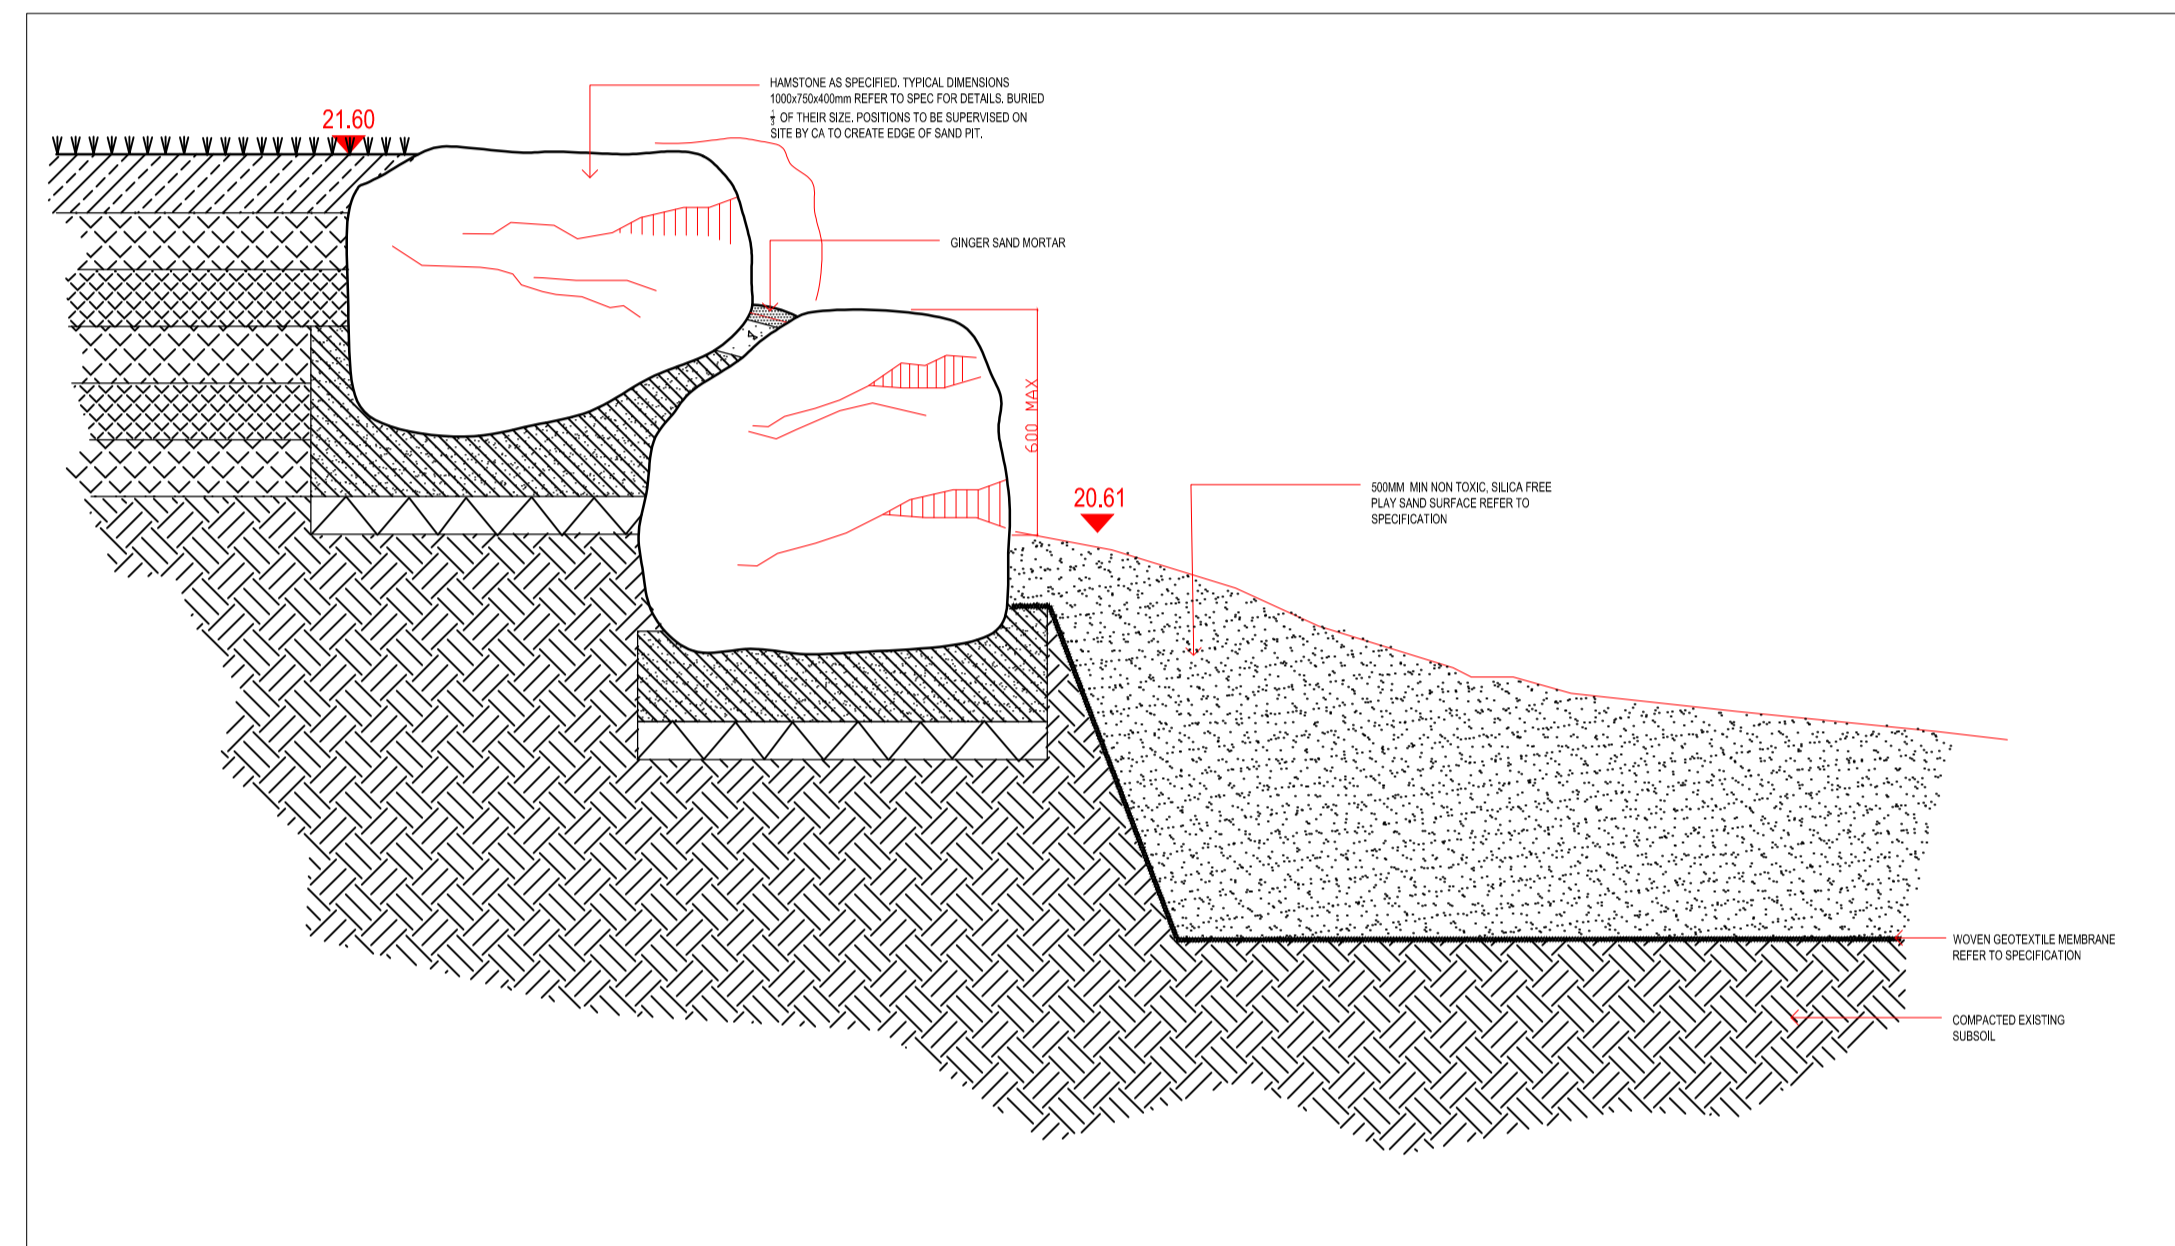


5 Sand pit-boulder embankment detail
Scale 1:10

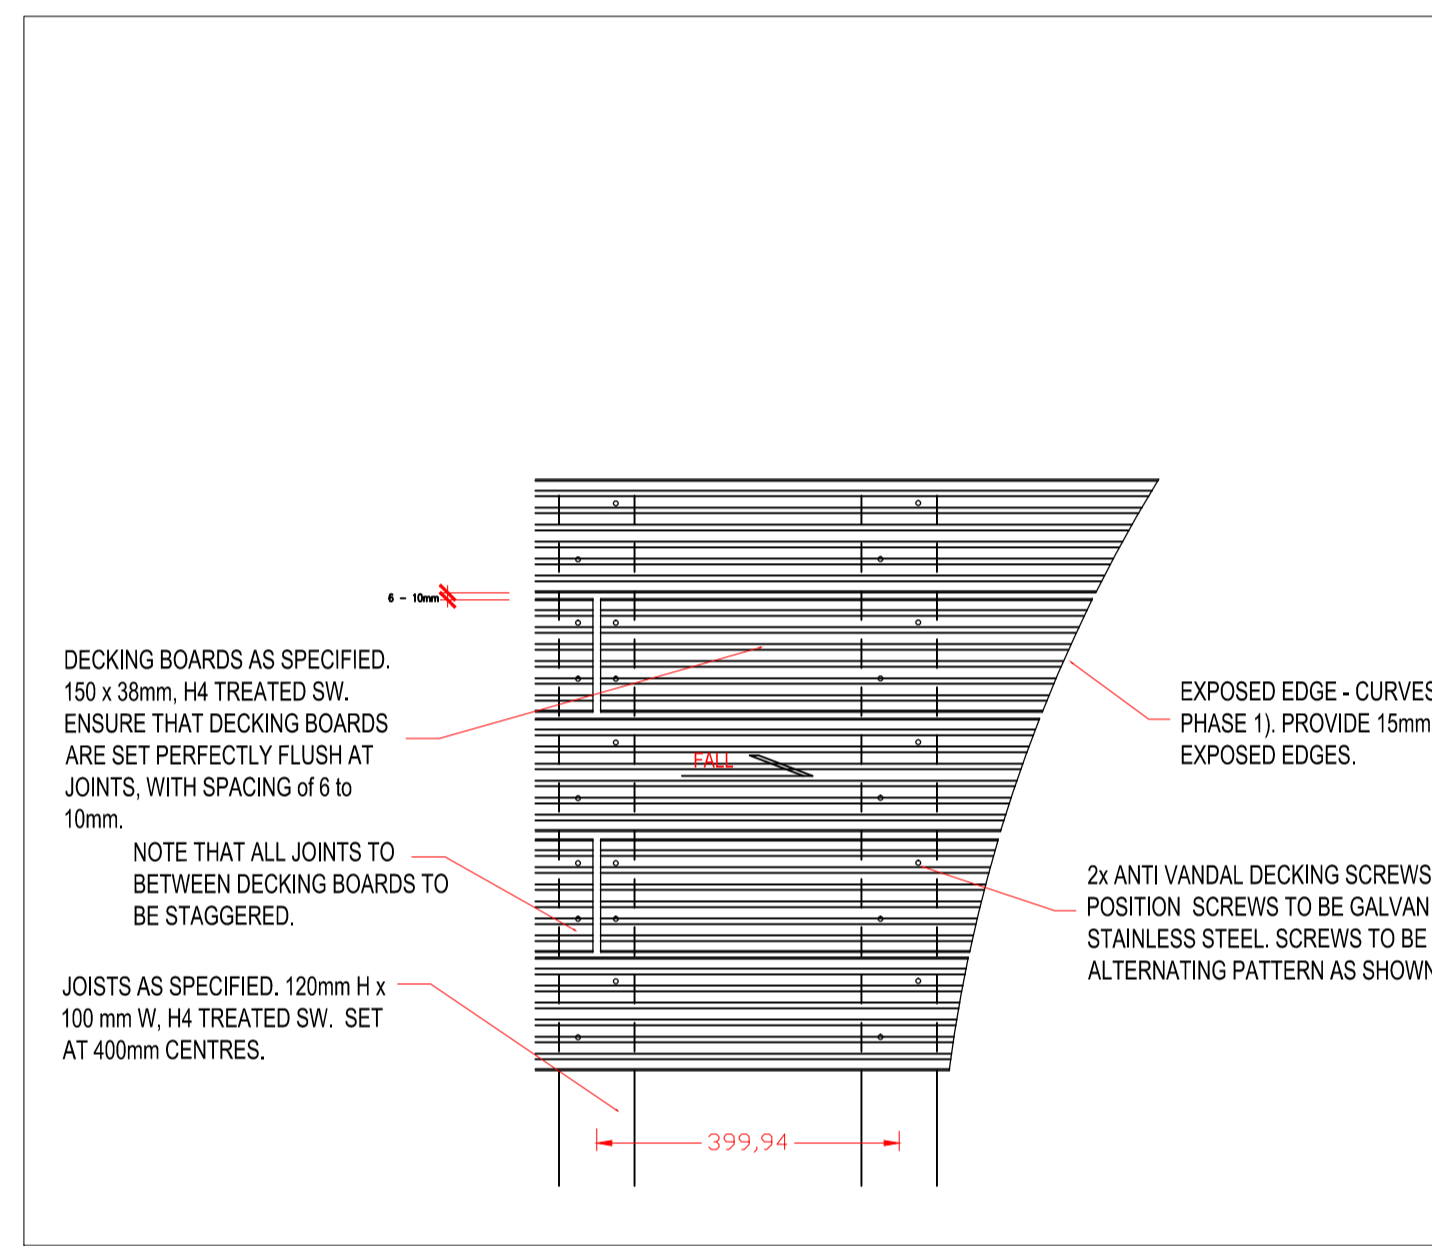


6 Timber decking-standard detail
Scale 1:10

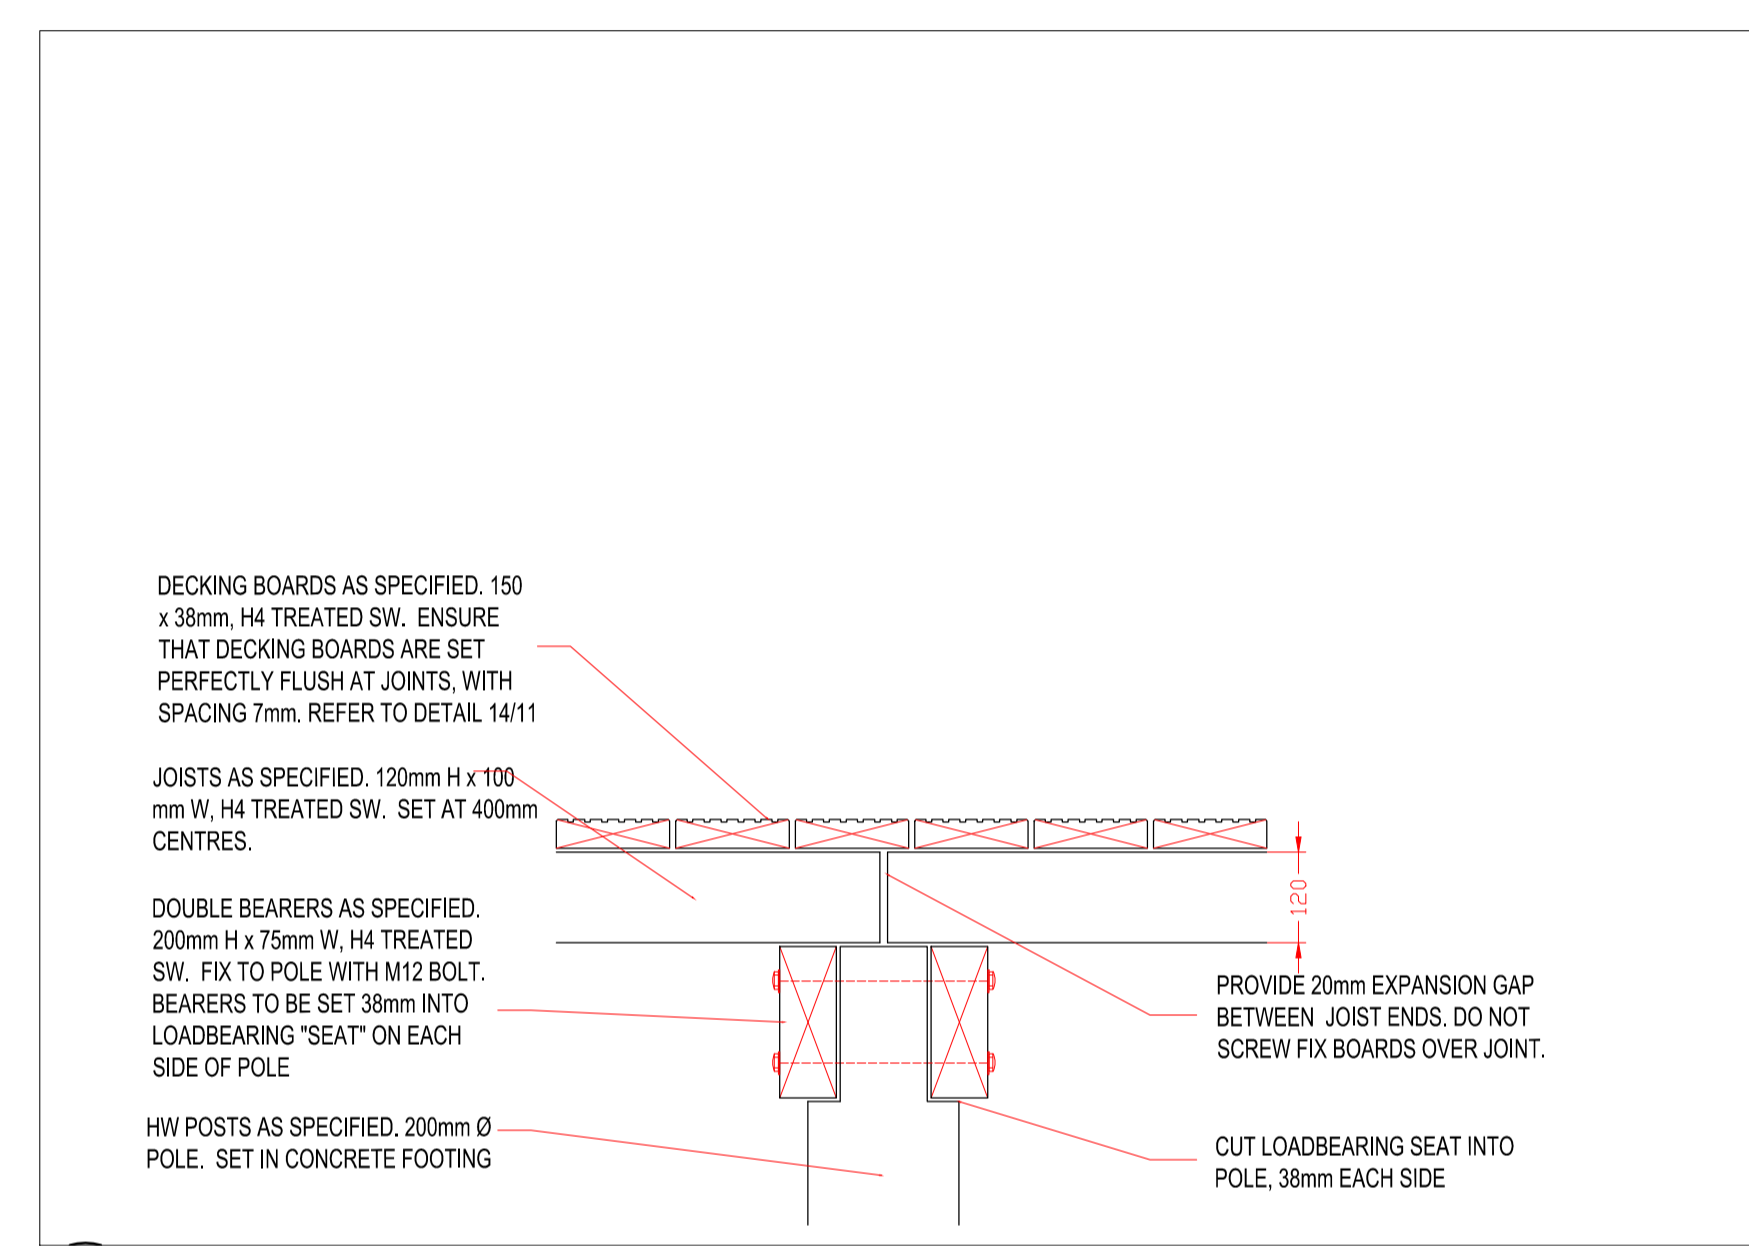


7 Timber decking-joist construction
Scale 1:10

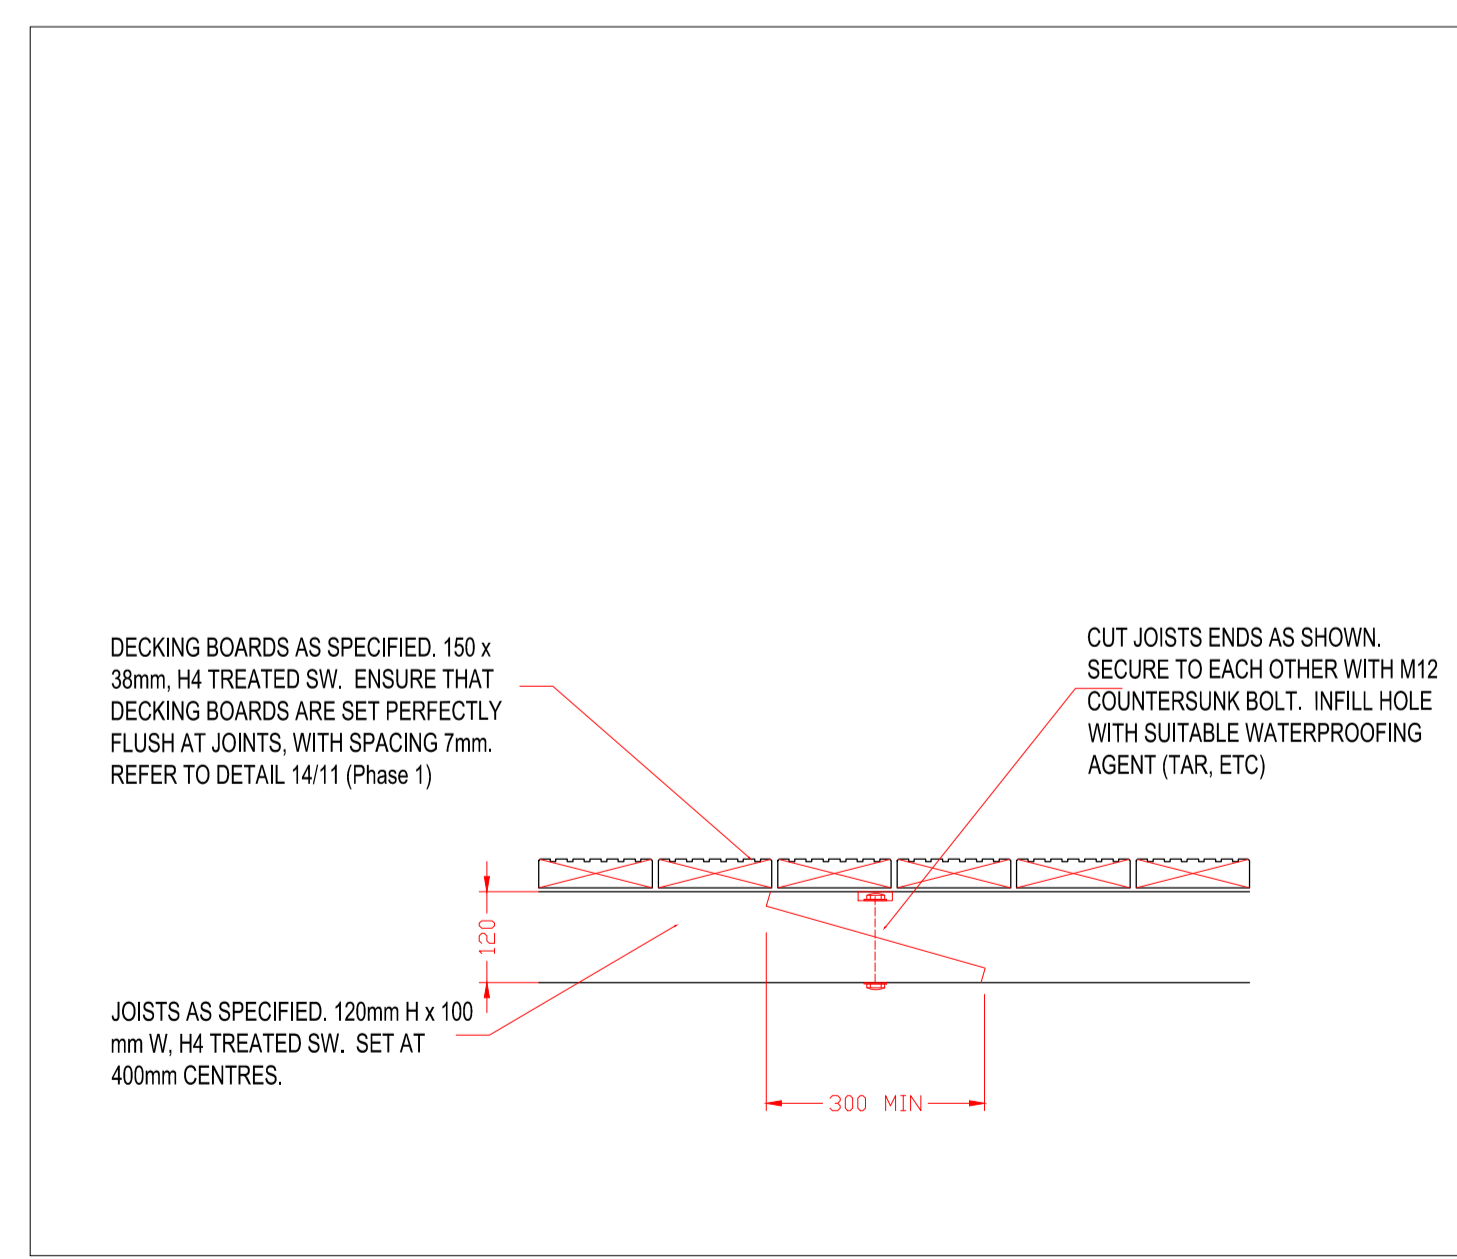

8 Timber decking-joist construction between bearers
Scale 1:10

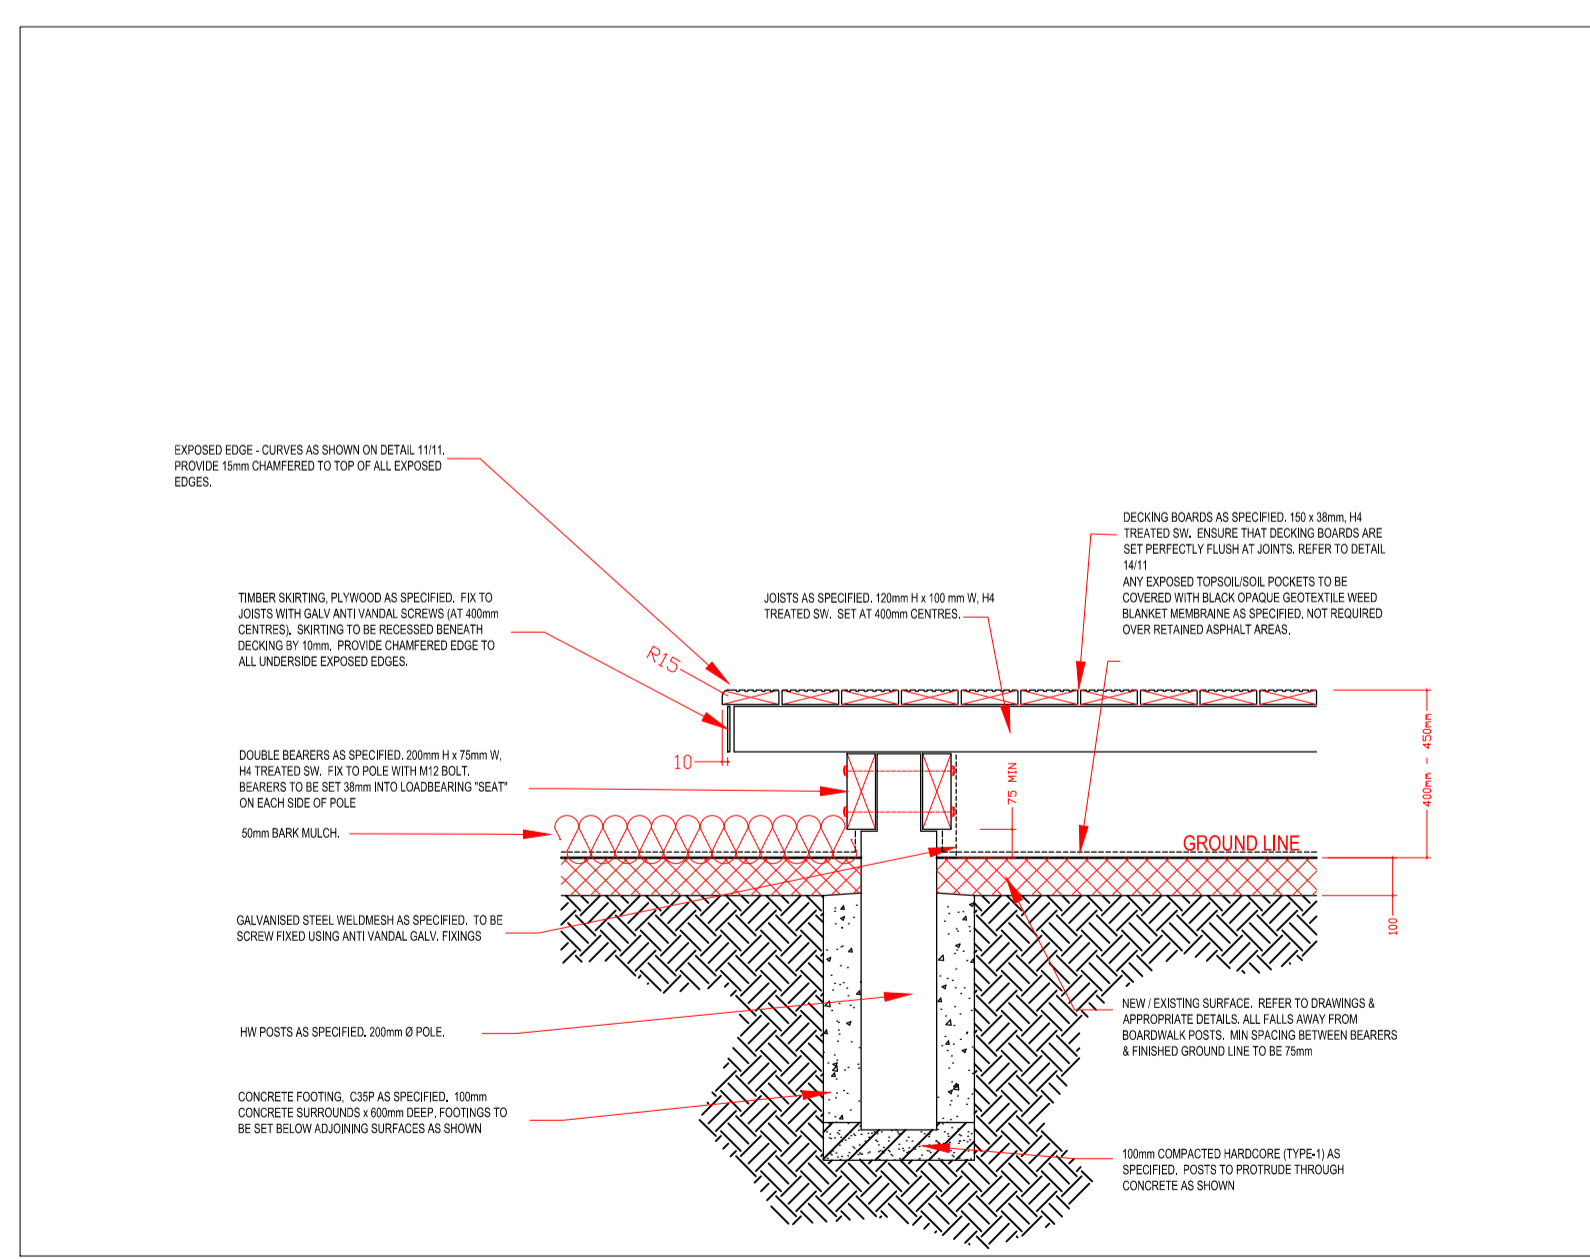

9 Timber decking-joist construction
Scale 1:10

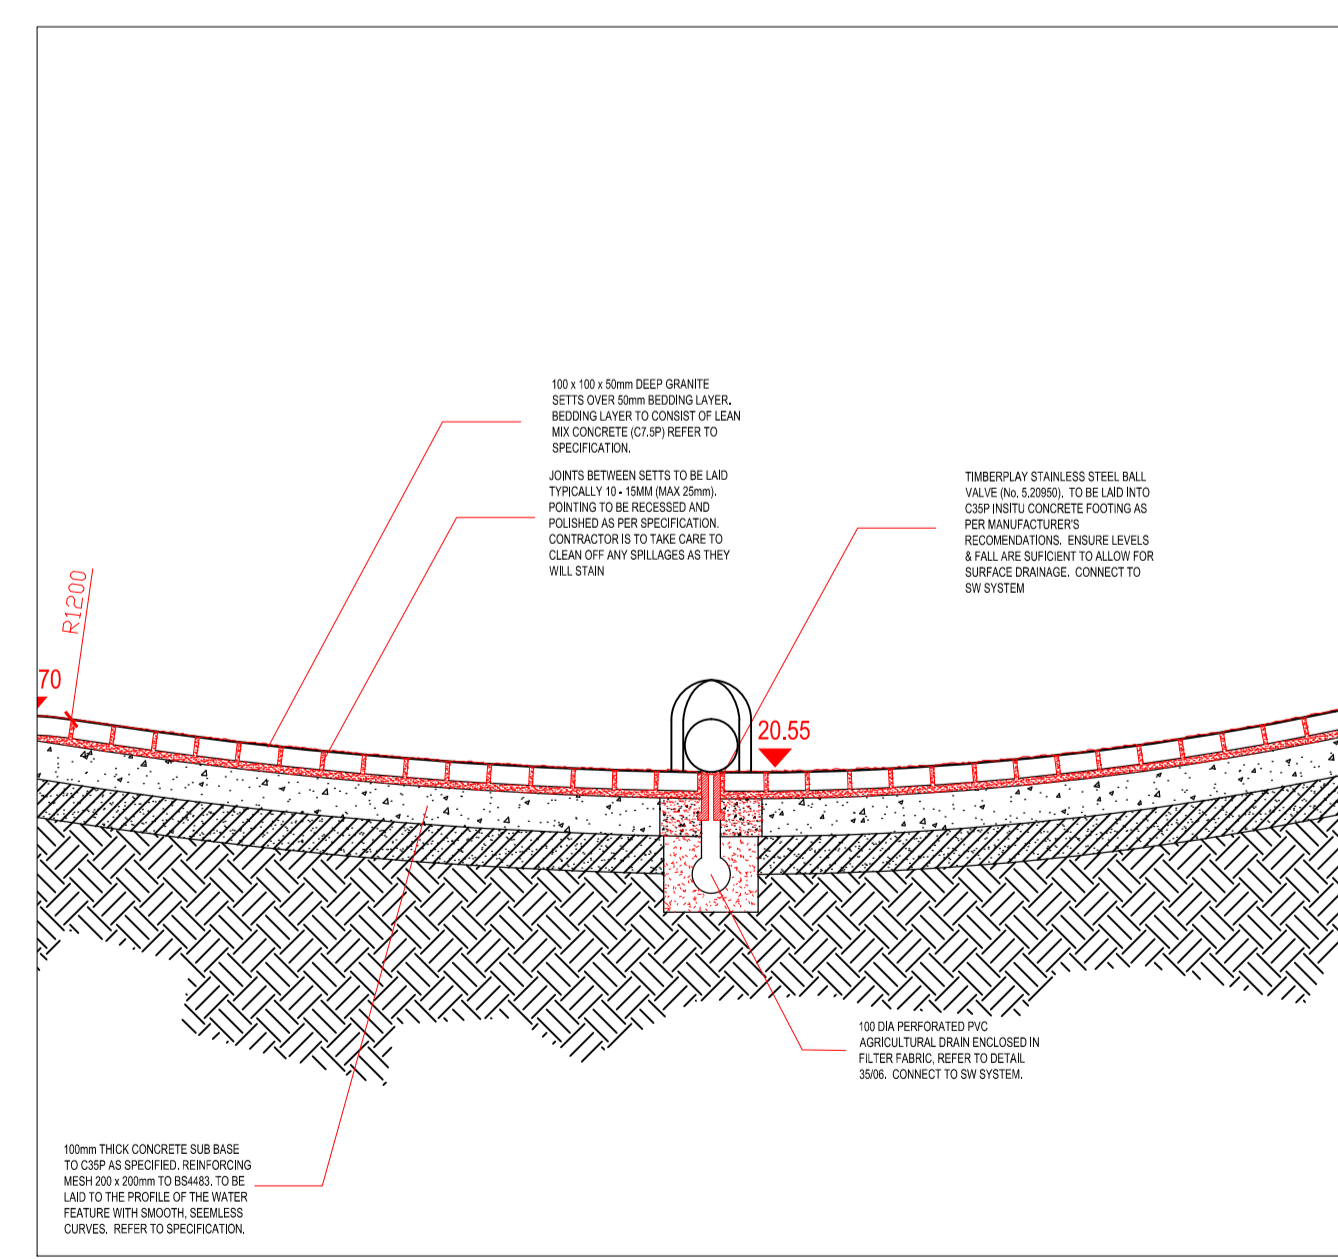

10 Granite Setts Dished Channel - Drainage
Scale 1:10

date	issue for	revisions
------	-----------	-----------

cracknell
LANDSCAPE ARCHITECTURE PLANNING
9 Holyrood Street London SE1 2EL England www.cracknell.com
T +44 020 7357 8370 F +44 020 7357 8380 info@cracknellfirms.com

client
East Bridgford Park Renewal Group
project
East Bridgford

drawing title
Hard Landscape details

scale Various @A1
drawn DP
checked
date Feb 10

project number	drawing no	rev
5011	LD-101	