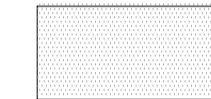
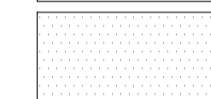


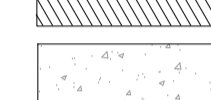
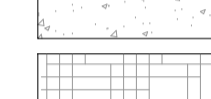
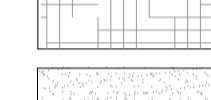
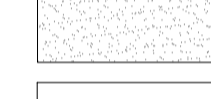
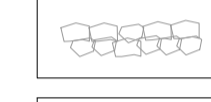


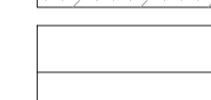
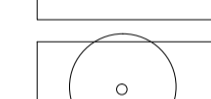





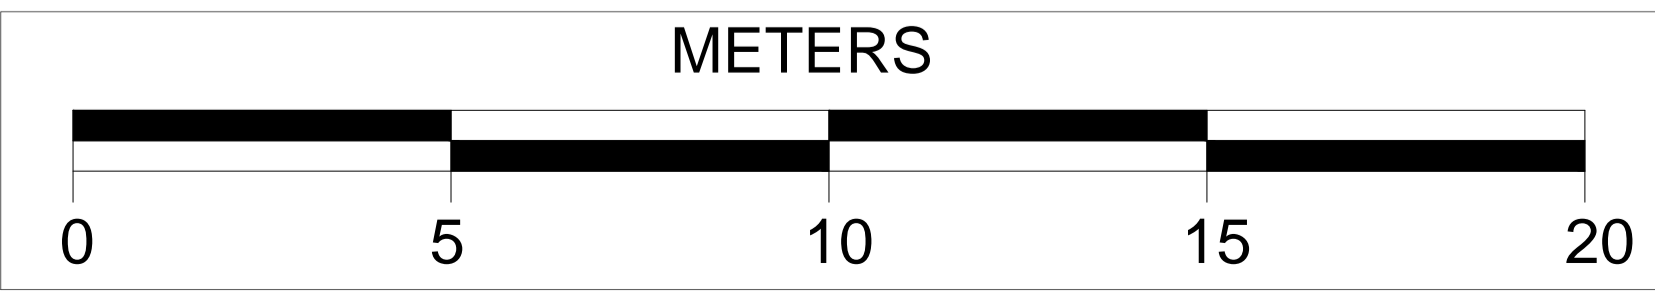
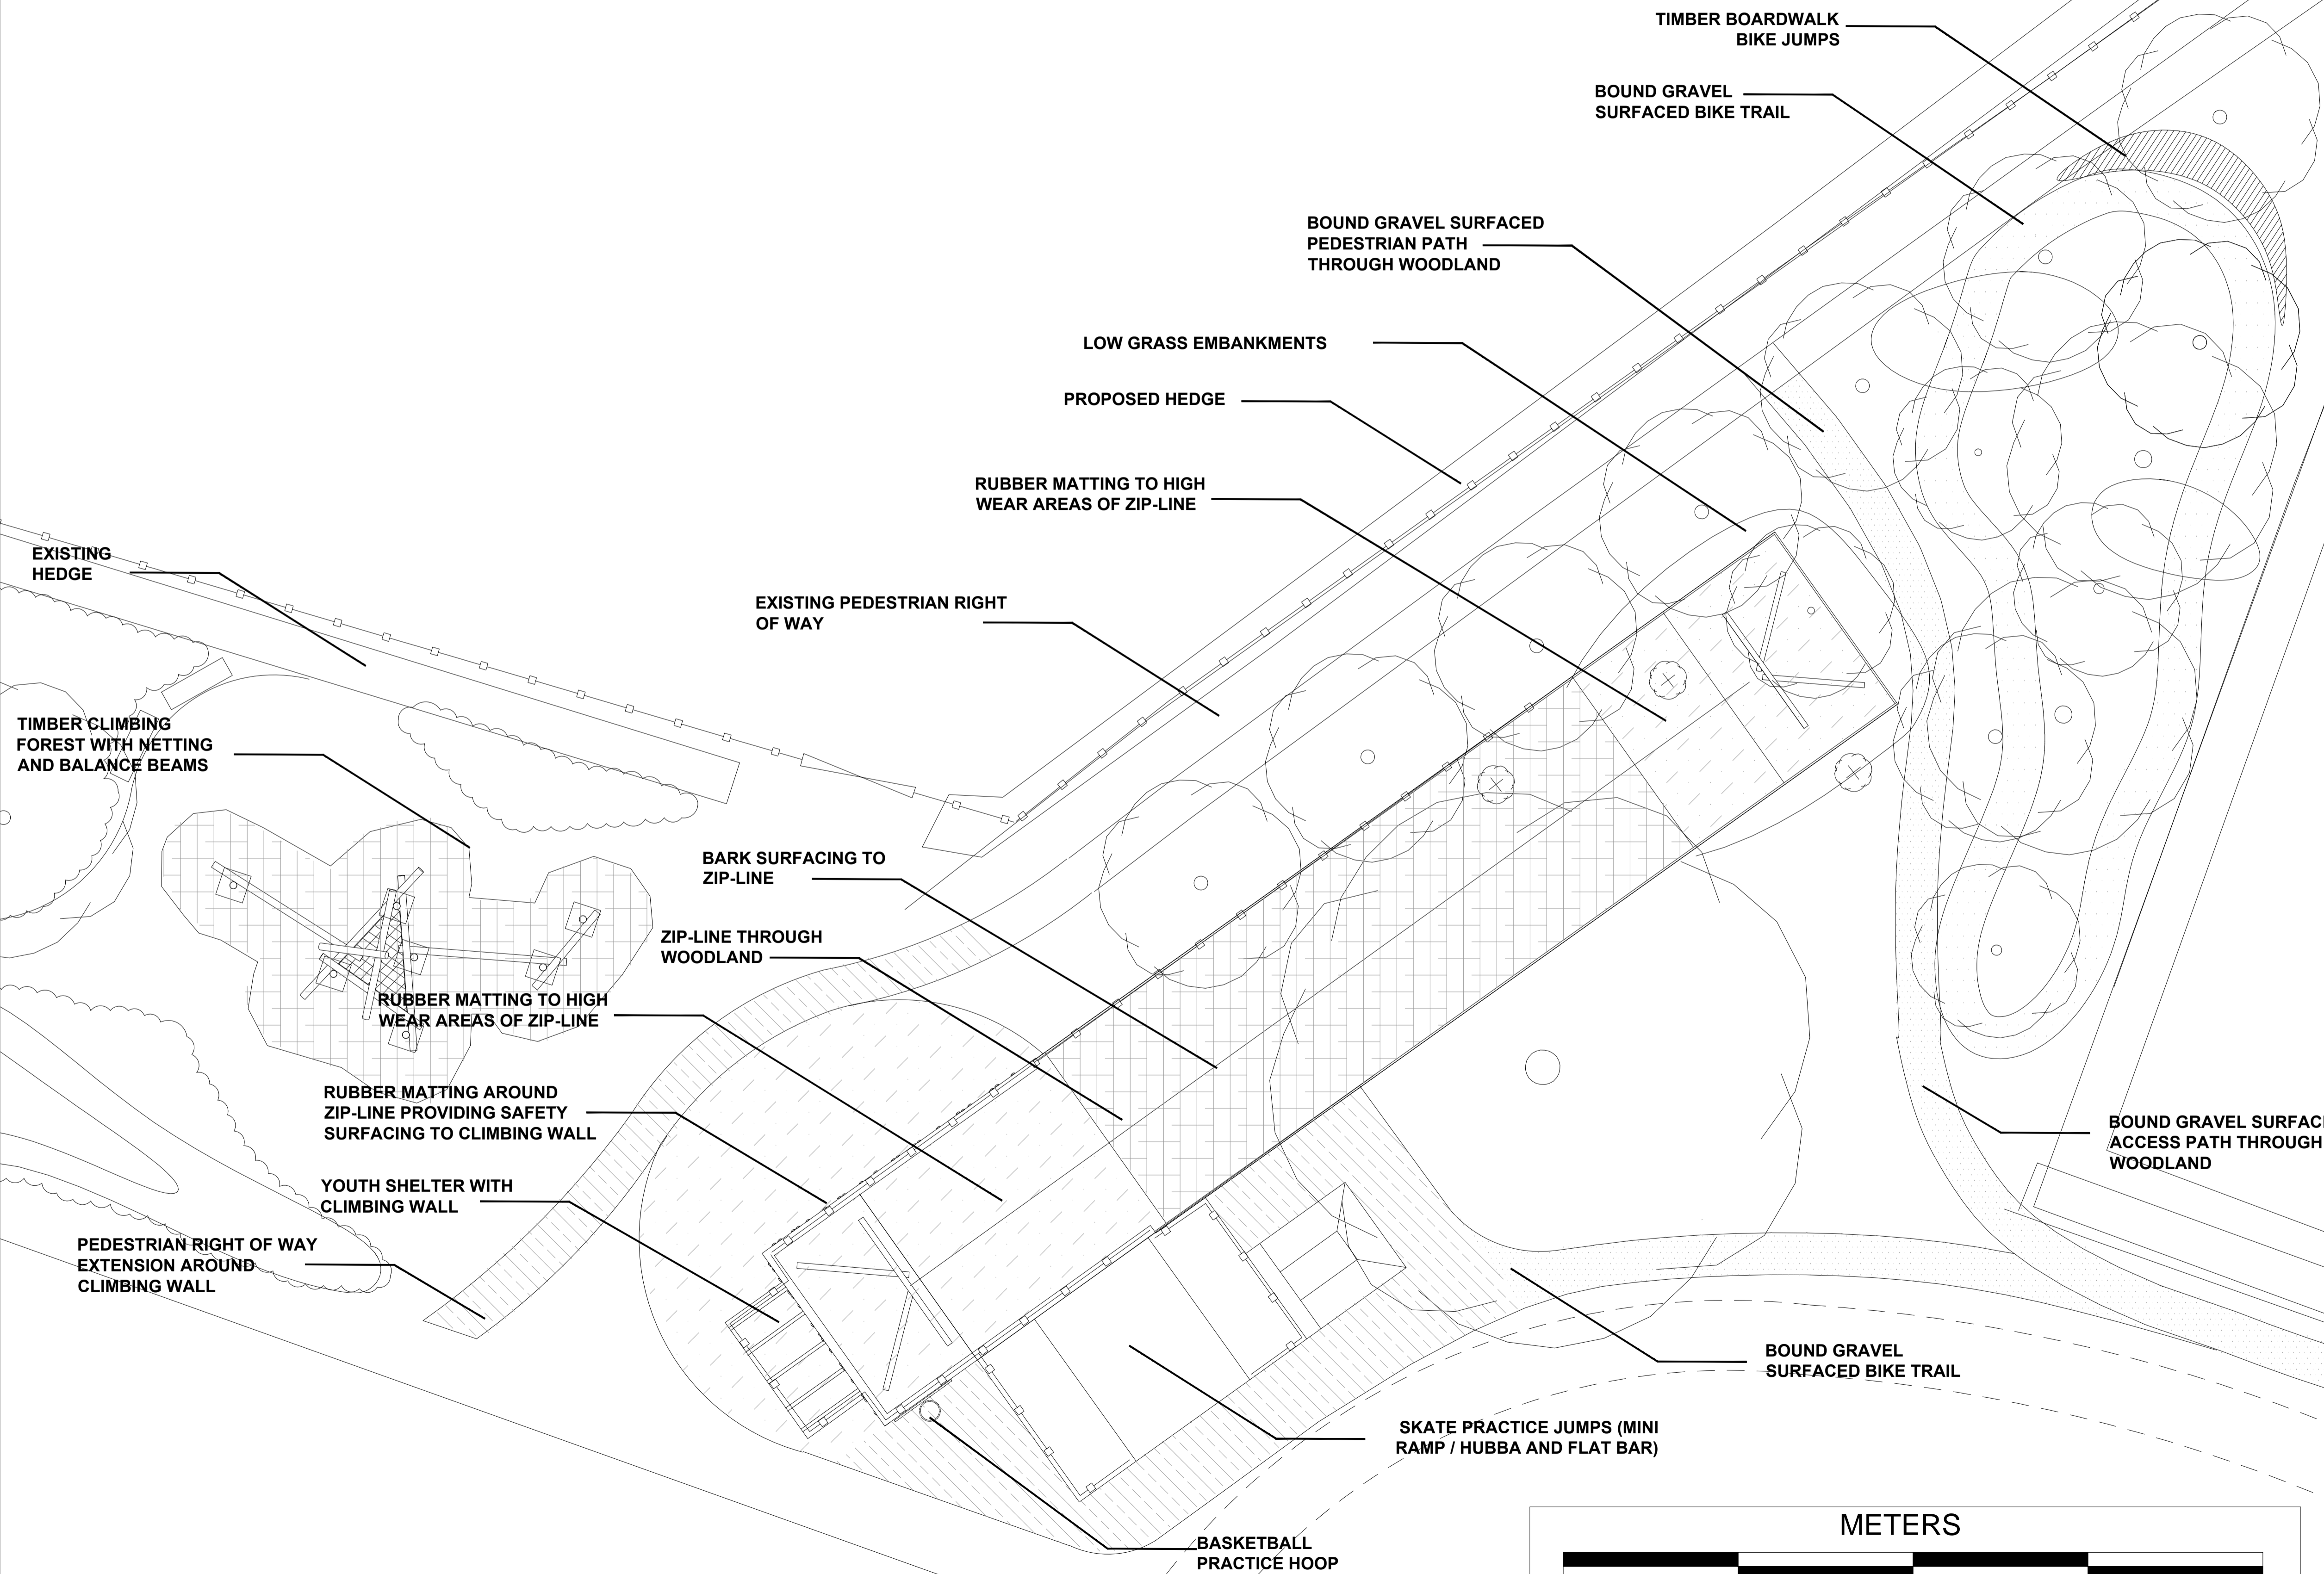
notes

This document and its contents are the copyright of the designer. Any party receiving this document does so in confidence and agrees that information contained herein shall not be published in whole or in part or disclosed to others without the express prior written consent of CFA.

Do not scale.  
All dimensions are to be checked on site.  
No works included herein are to proceed to construction without the express approval of the designer.  
In implementation all works are to comply with current relevant building regulations and international standards

KEY

-  BOUND GRAVEL WEARING COURSE TO PEDESTRIAN PATH OVER TYPE 1 SUBBASE. COLOUR NATURAL
-  BOUND GRAVEL WEARING COURSE TO BIKE TRAIL OVER TYPE 1 SUBBASE. COLOUR NATURAL
-  PROPOSED PEDESTRIAN RATED ASPHALT SURFACE. SEE SPEC
-  TIMBER BOARDWALK
-  SAFETY SURFACE
-  PLAY BARK MIN 350MM DEPTH. ALLOW FOR TOPPING UP TWICE DURING DLP
-  PLAY SAND MIN 500MM DEPTH
-  HAMSTONE BOULDERS RETAINING WALLS
-  TIMBER HW UNILOG RETAINING WALLS
-  RUBBER MATTING WITH SOIL / SEED INFILL
-  NEW / REPOSITIONED RAILING
-  EXISTING TREE TO BE RETAINED
-  PROPOSED TREE (see dwg PL-004)
-  PROPOSED PALM TREE (Trachycarpus fortunei with 2m or 3M clear stem height) SEE PL-004
-  PROPOSED HEDGE PLANTING SEE PL-004
-  PROPOSED SHRUB PLANTING SEE PL-003



9 Holyrood Street London SE1 2EL England www.cracknell.com  
T +44 020 7357 8370 F +44 020 7357 8380 info@cracknellfirms.com

client  
East Bridford Park Renewal Group  
project  
East Bridford

drawing title  
General Arrangements  
Skate / Zipline Youth Area

project number	drawing no	rev
5308	GA-003	A

scale 1:100@A1  
drawn DP  
checked  
date Feb 10